

# Environmental Statement: Figure 4.1 Design Evolution (March 2021)

ES F 4.1



Development of National Significance

## Alaw Môn Solar Farm

Land west of the B5112, 415m south of Llyn Alaw, 500m east of Llantrisant and 1.5km west of Llannerch-y-Medd, Anglesey

February 2024



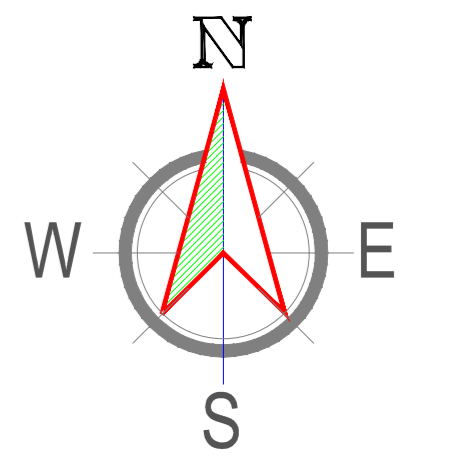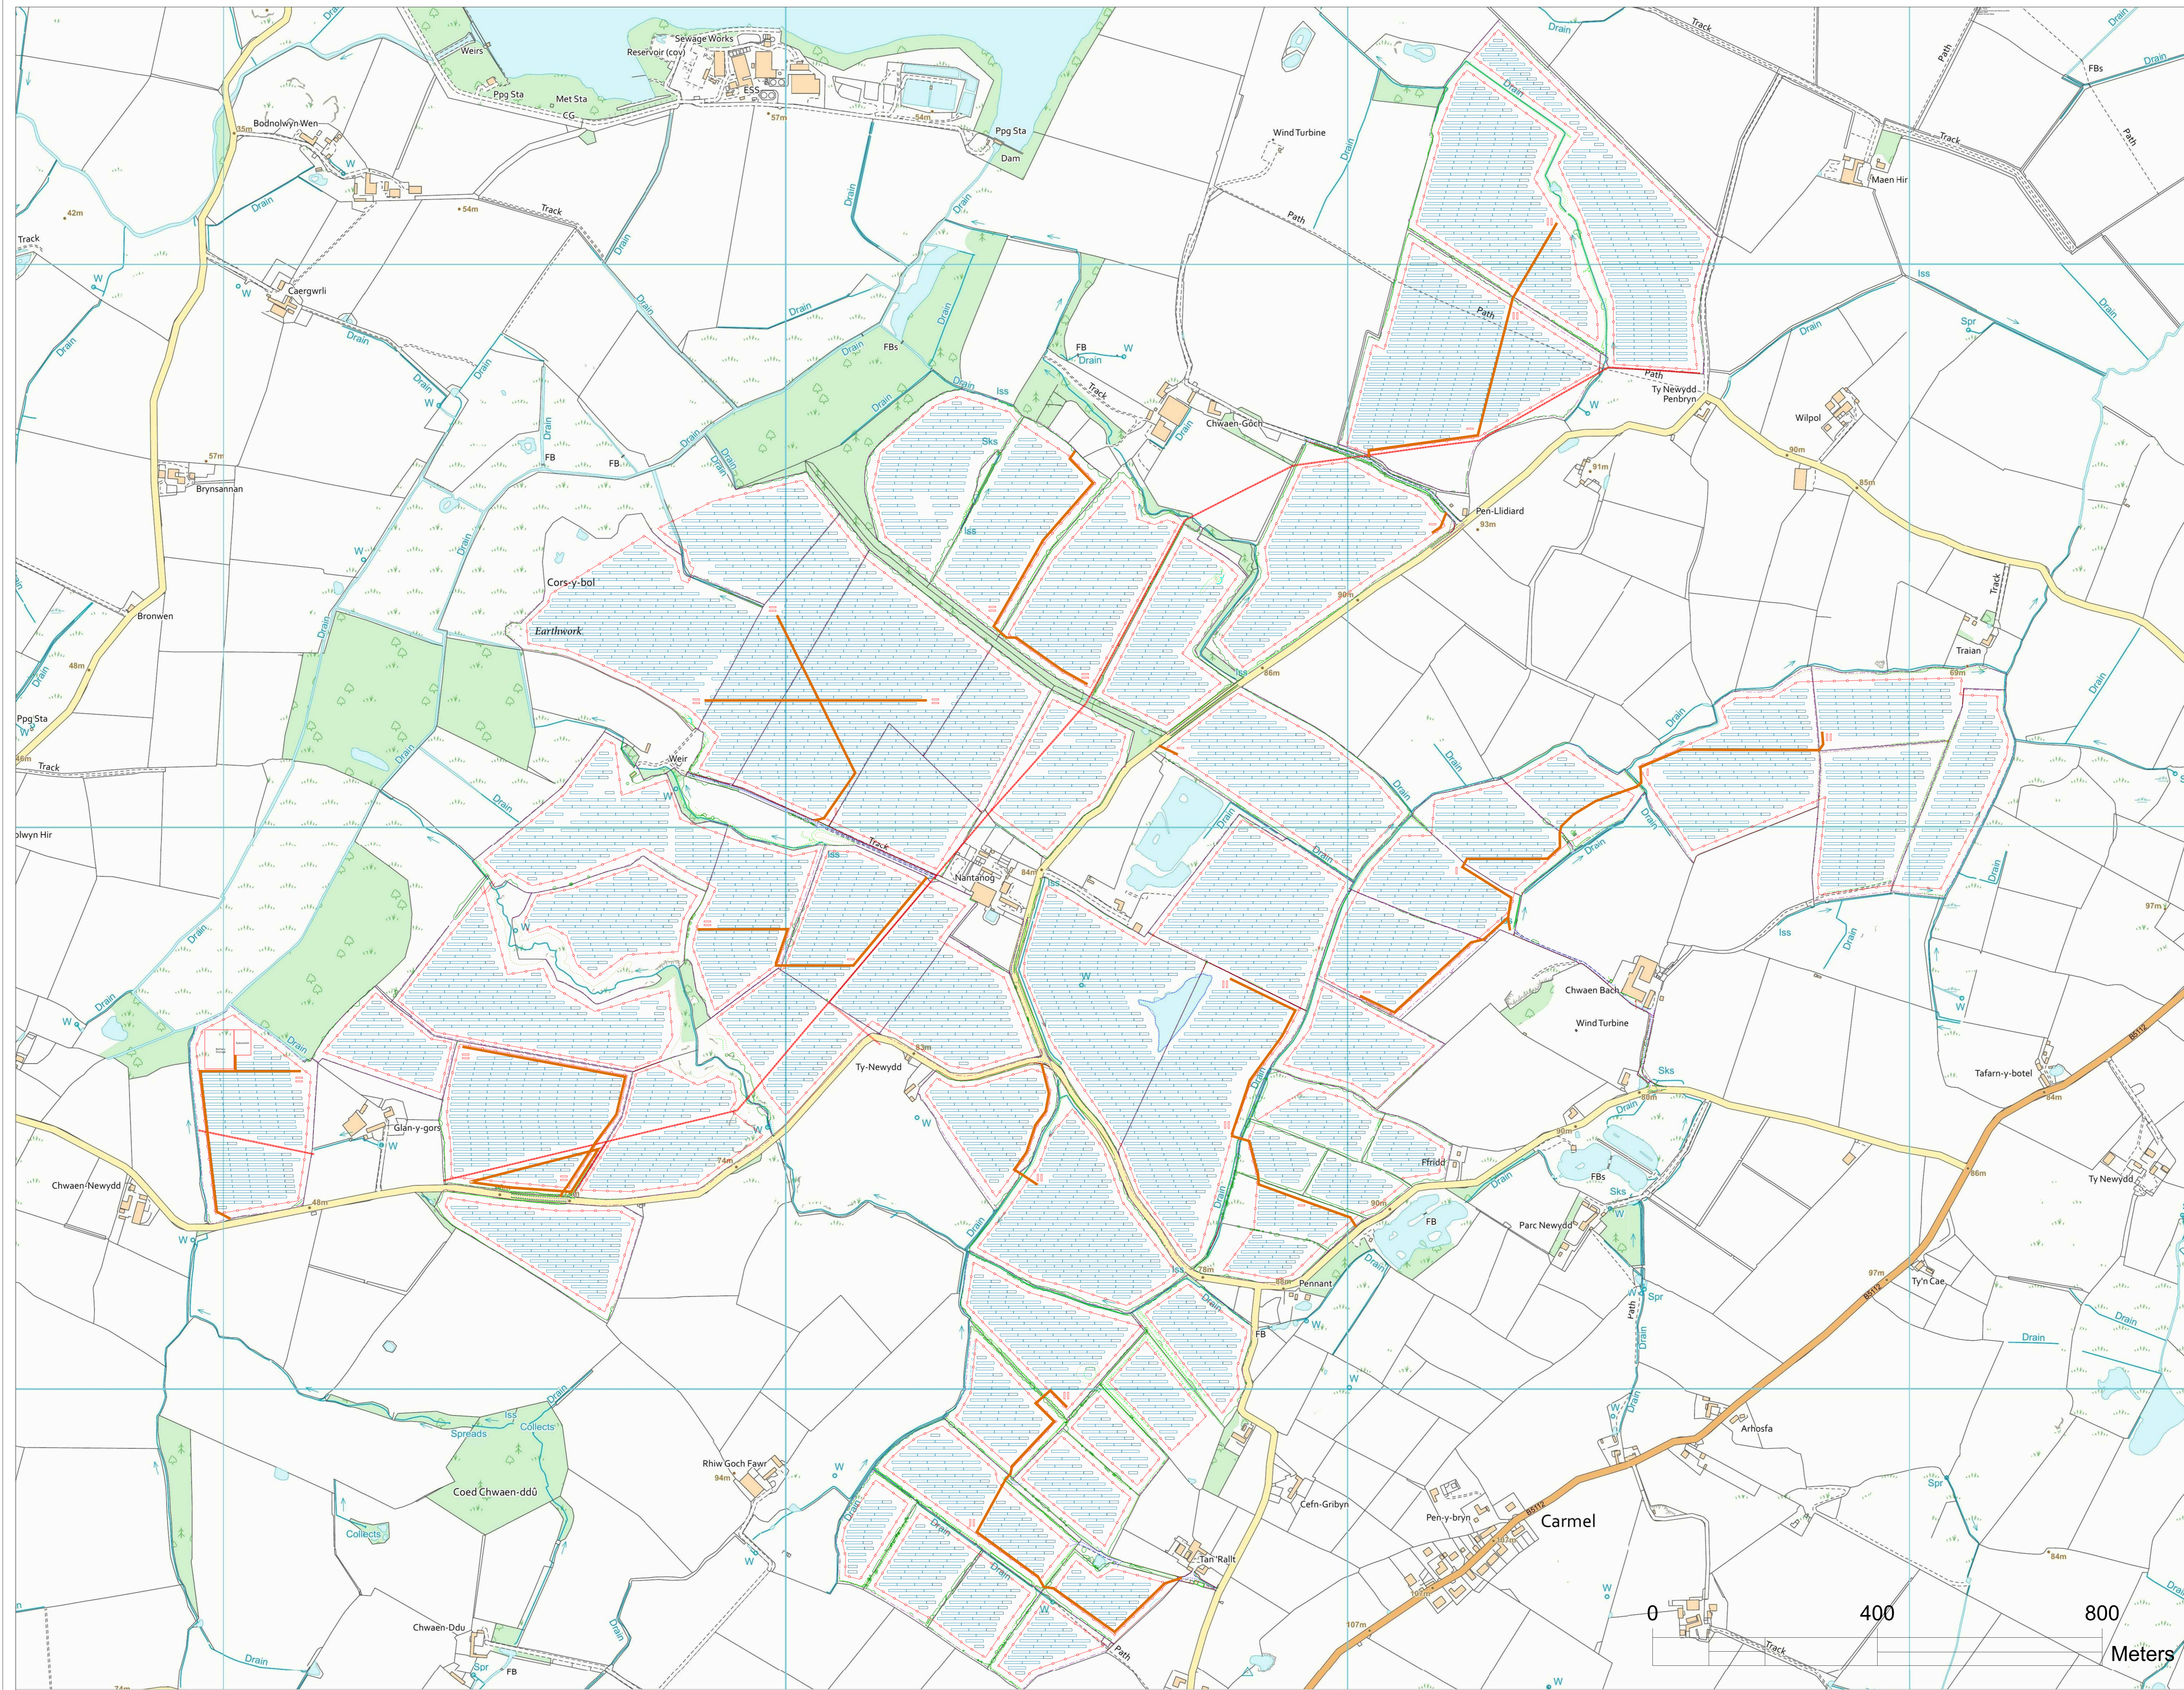

**GENERAL NOTES**

1. MODULE TYPE: 540 Wp ; BIFACIAL MODULE.
2. MODULE QTY : :xx,xxx.
3. DC CAPACITY: 156,000kWp.
4. PITCH: VARIES WITH TOPOGRAPHY
5. COORDINATES: 53.326, -4.427.

**LEGEND**

- PV MODULE
- PERIMETER FENCE
- PROPOSED ROAD
- PUBLIC RIGHT OF WAY
- OVERHEAD LINE TOWERS
- OVERHEAD LINES
- GAS MAIN
- REDLINE
- INVERTER STATION

**REFERENCE DRAWINGS**

| No. | DRAWING TITLE | DRAWING No. |
|-----|---------------|-------------|
|     |               |             |
|     |               |             |
|     |               |             |

| R  | DATE       | DESCRIPTION OF REVISION                       | REMARKS |
|----|------------|---|---------|
| 04 | 26-03-2021 | Added substation location                     |         |
| 03 | 18-03-2021 | Added preliminary road and inverter locations |         |

PROJECT NAME : **ALAW MON SOLAR PV AND BATTERY**

OWNER'S ENGINEER :

GENERAL CONTRACTOR :



THIS DRAWING IS PROPERTY OF CERO GENERATION AND MAY NOT BE COPIED OR IN PART USED FOR MANUFACTURING OR DISCLOSED WITHOUT PRIOR CONSENT OF CERO GENERATION.

|                   |                     |                                   |
|-------------------|---------------------|-----------------------------------|
| DRAWN BY : GM     | SIGN :              | TITLE : <b>PROPOSED SITE PLAN</b> |
| DATE : 26-03-2021 | CHECKED BY :        |                                   |
| DATE :            | APPROVED BY :       |                                   |
| DATE :            | DRAWING No. : WY2.0 |                                   |
| SHEET SIZE : A0   | SHEET : 1 OF 1      | SCALE : 1:4000                    |
|                   |                     | REV : 04                          |