

Environmental Statement: Figure 4.3 Design Evolution (August 2021)

ES F 4.3



Development of National Significance

Alaw Môn Solar Farm

Land west of the B5112, 415m south of Llyn Alaw, 500m east of Llantrisant and 1.5km west of Llannerch-y-Medd, Anglesey

February 2024



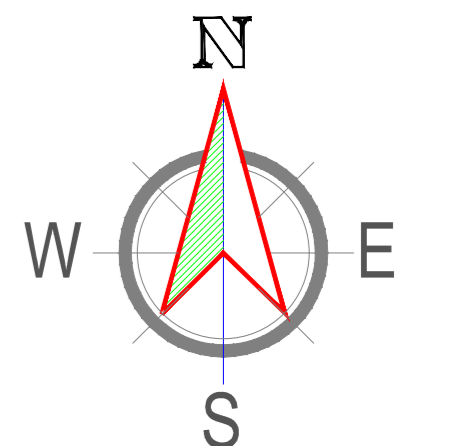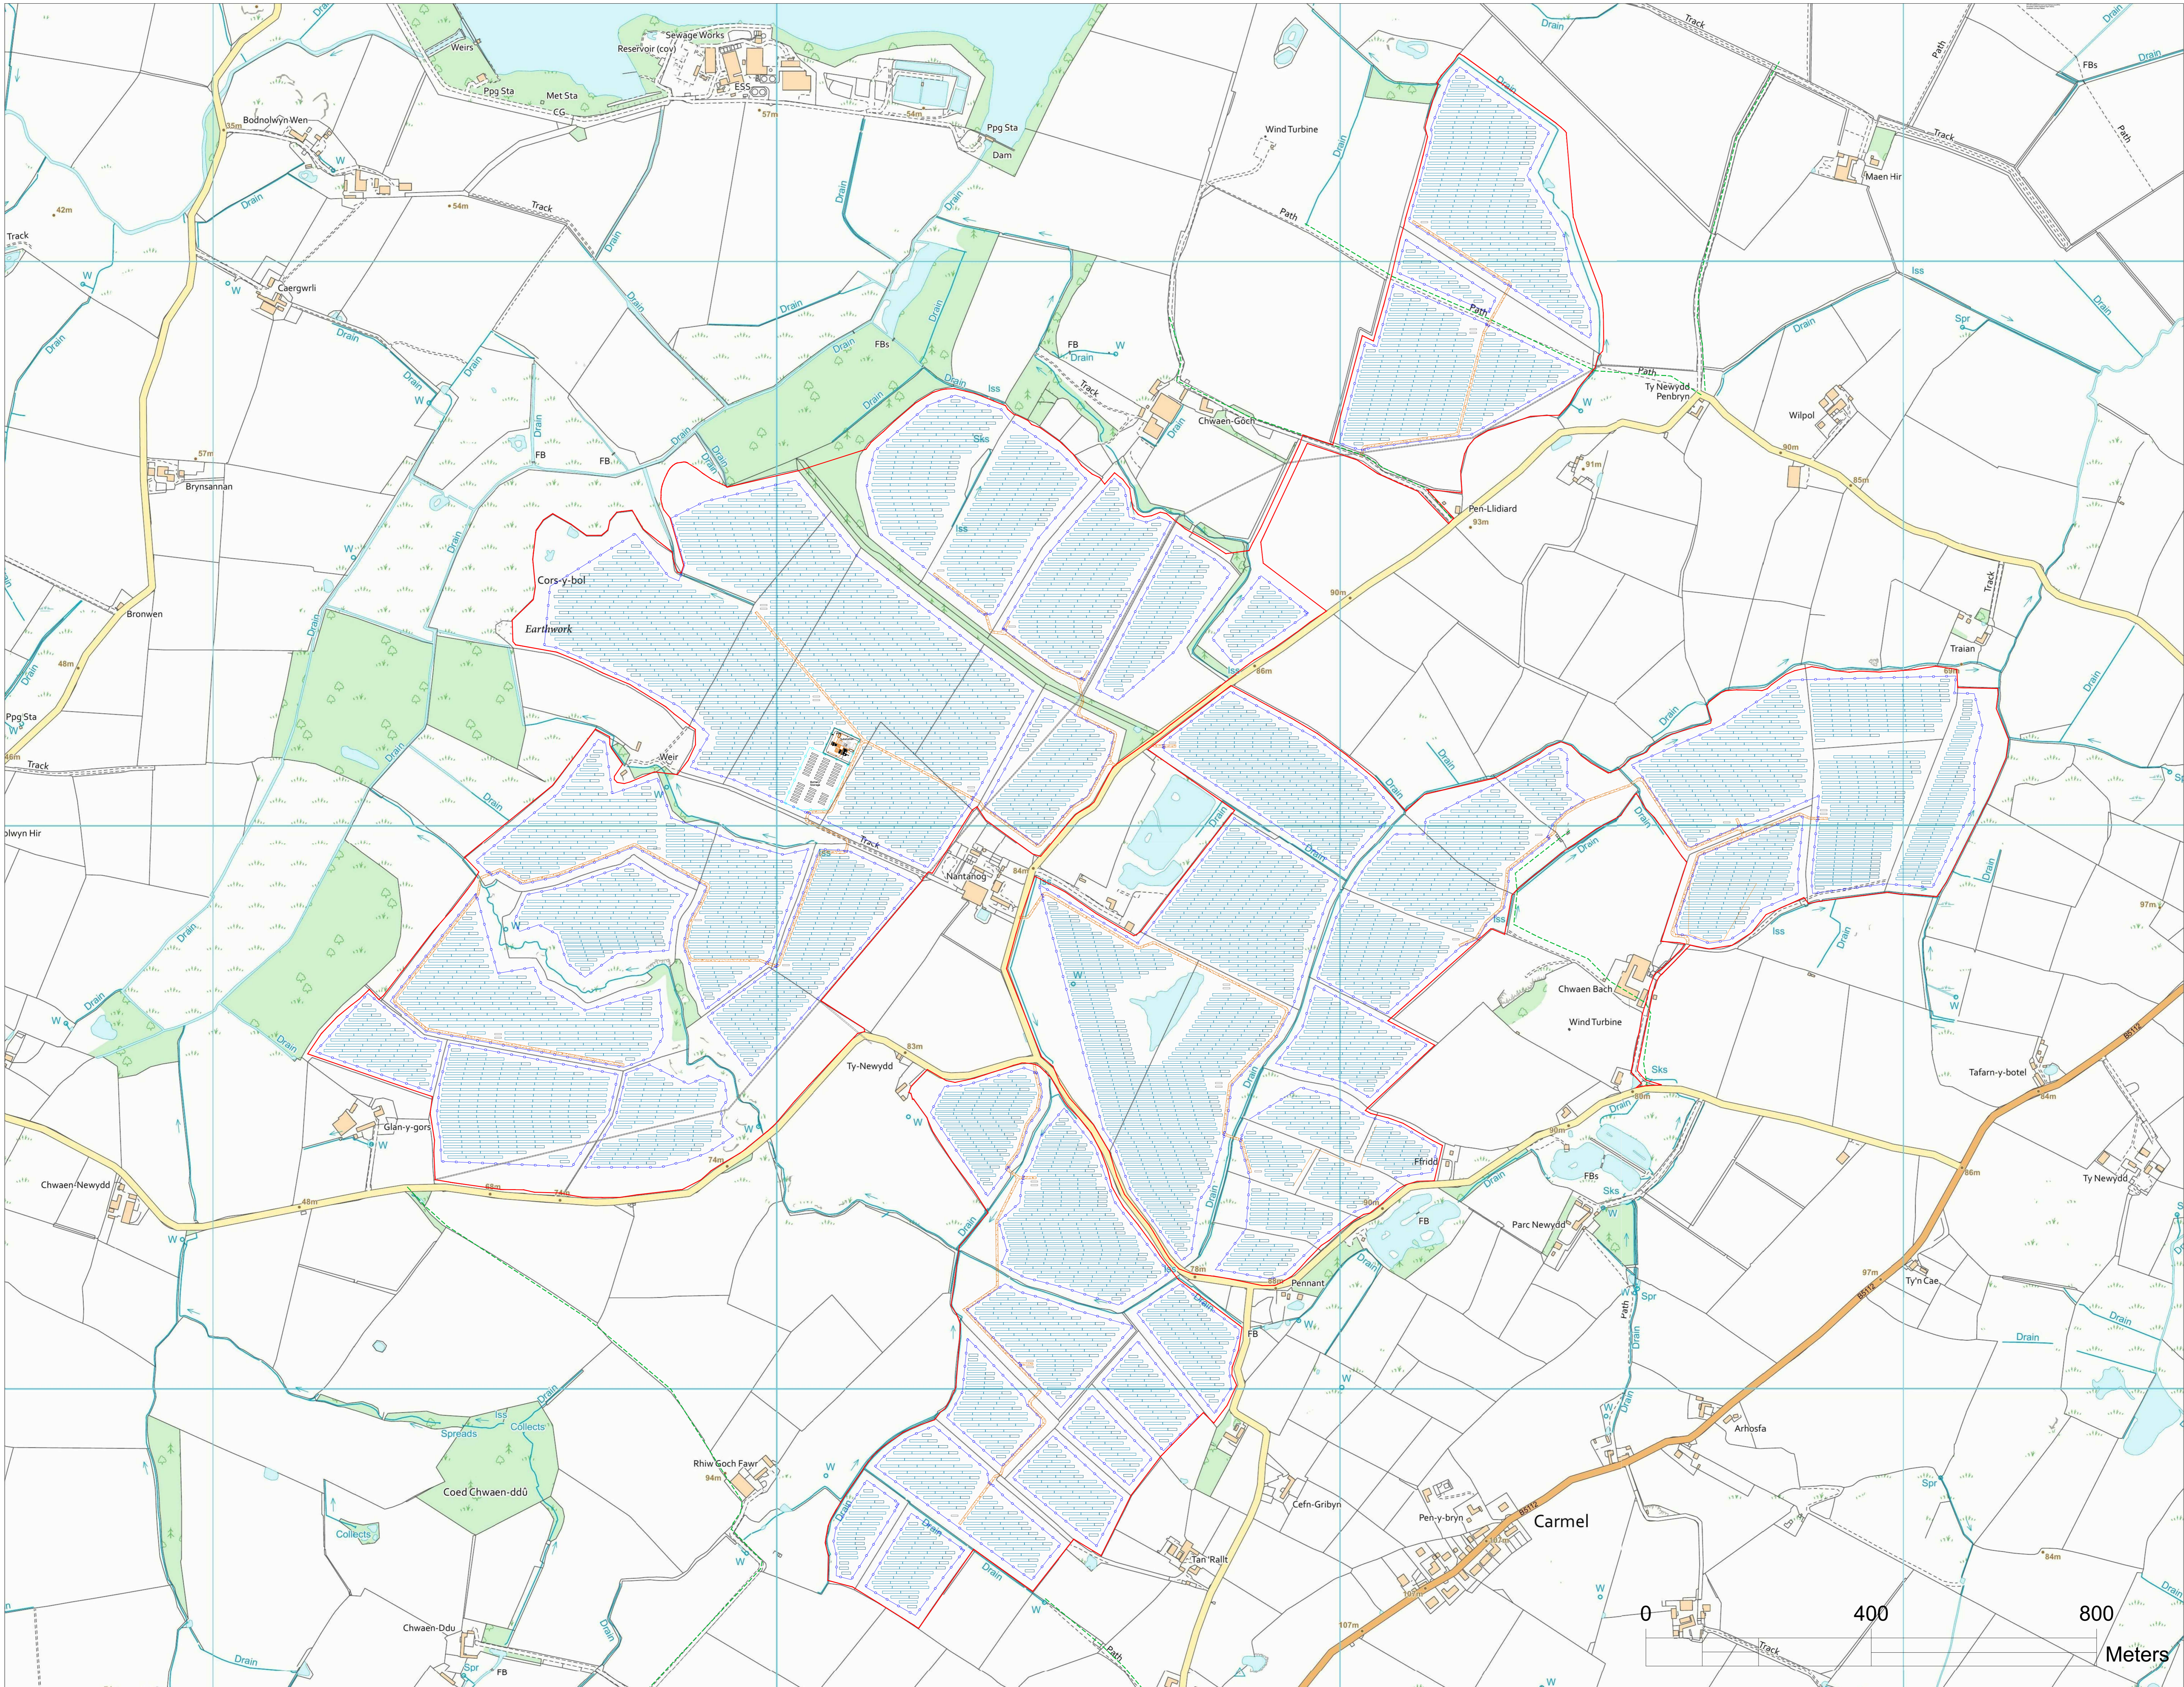

GENERAL NOTES

LEGEND

- PV MODULE
- PERIMETER FENCE
- SUBSTATION/BATTERY STORAGE FENCE
- PROPOSED ROAD
- PUBLIC RIGHT OF WAY
- OVERHEAD LINES
- REDLINE
- INVERTER STATION

REFERENCE DRAWINGS

No.	DRAWING TITLE	DRAWING No.

R	DATE	DESCRIPTION OF REVISION	REMARKS

PROJECT NAME : **ALAW MÔN SOLAR PV AND BATTERY**

OWNER'S ENGINEER :

GENERAL CONTRACTOR :



THIS DRAWING IS PROPERTY OF CERO GENERATION AND MAY NOT BE COPIED OR IN PART USED FOR MANUFACTURING OR DISCLOSED WITHOUT PRIOR CONSENT OF CERO GENERATION.

DRAWN BY : GM	SIGN :	TITLE :	PROPOSED SITE PLAN
DATE : 12-08-2021			
CHECKED BY :			
DATE :			
APPROVED BY :			
DATE :			
DRAWING No. : WY2.0			
SHEET SIZE : A0	SHEET : 1 OF 1	SCALE : 1:4000	REV : 08A