


SIDE ELEVATION

FRONT ELEVATION

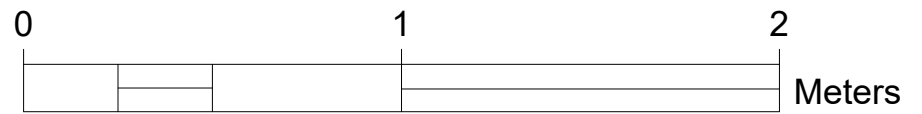

GENERAL NOTES

LEGEND

REFERENCE DRAWINGS

No.	DRAWING TITLE	DRAWING No.

R	DATE	DESCRIPTION OF REVISION	REMARKS

PROJECT NAME :
**ALAW MÔN
SOLAR PV AND BATTERY**

OWNER'S ENGINEER :

GENERAL CONTRACTOR :



THIS DRAWING IS PROPERTY OF CERO GENERATION AND MAY NOT BE COPIED (IN WHOLE OR IN PART) USED FOR MANUFACTURING OR DISCLOSED WITHOUT PRIOR CONSENT OF CERO GENERATION.

DRAWN BY : GM
DATE : 28-07-2021
CHECKED BY :
DATE :
APPROVED BY :
DATE :
DRAWING No. : AM11.0

SHEET SIZE A3	SHEET 1 OF 1	SCALE 1:50	REV 01
-------------------------	------------------------	----------------------	------------------

CCTV ELEVATIONS