


FIGURE 6.3
TRENCH LOCATION PLAN WITH FIELD NUMBERS

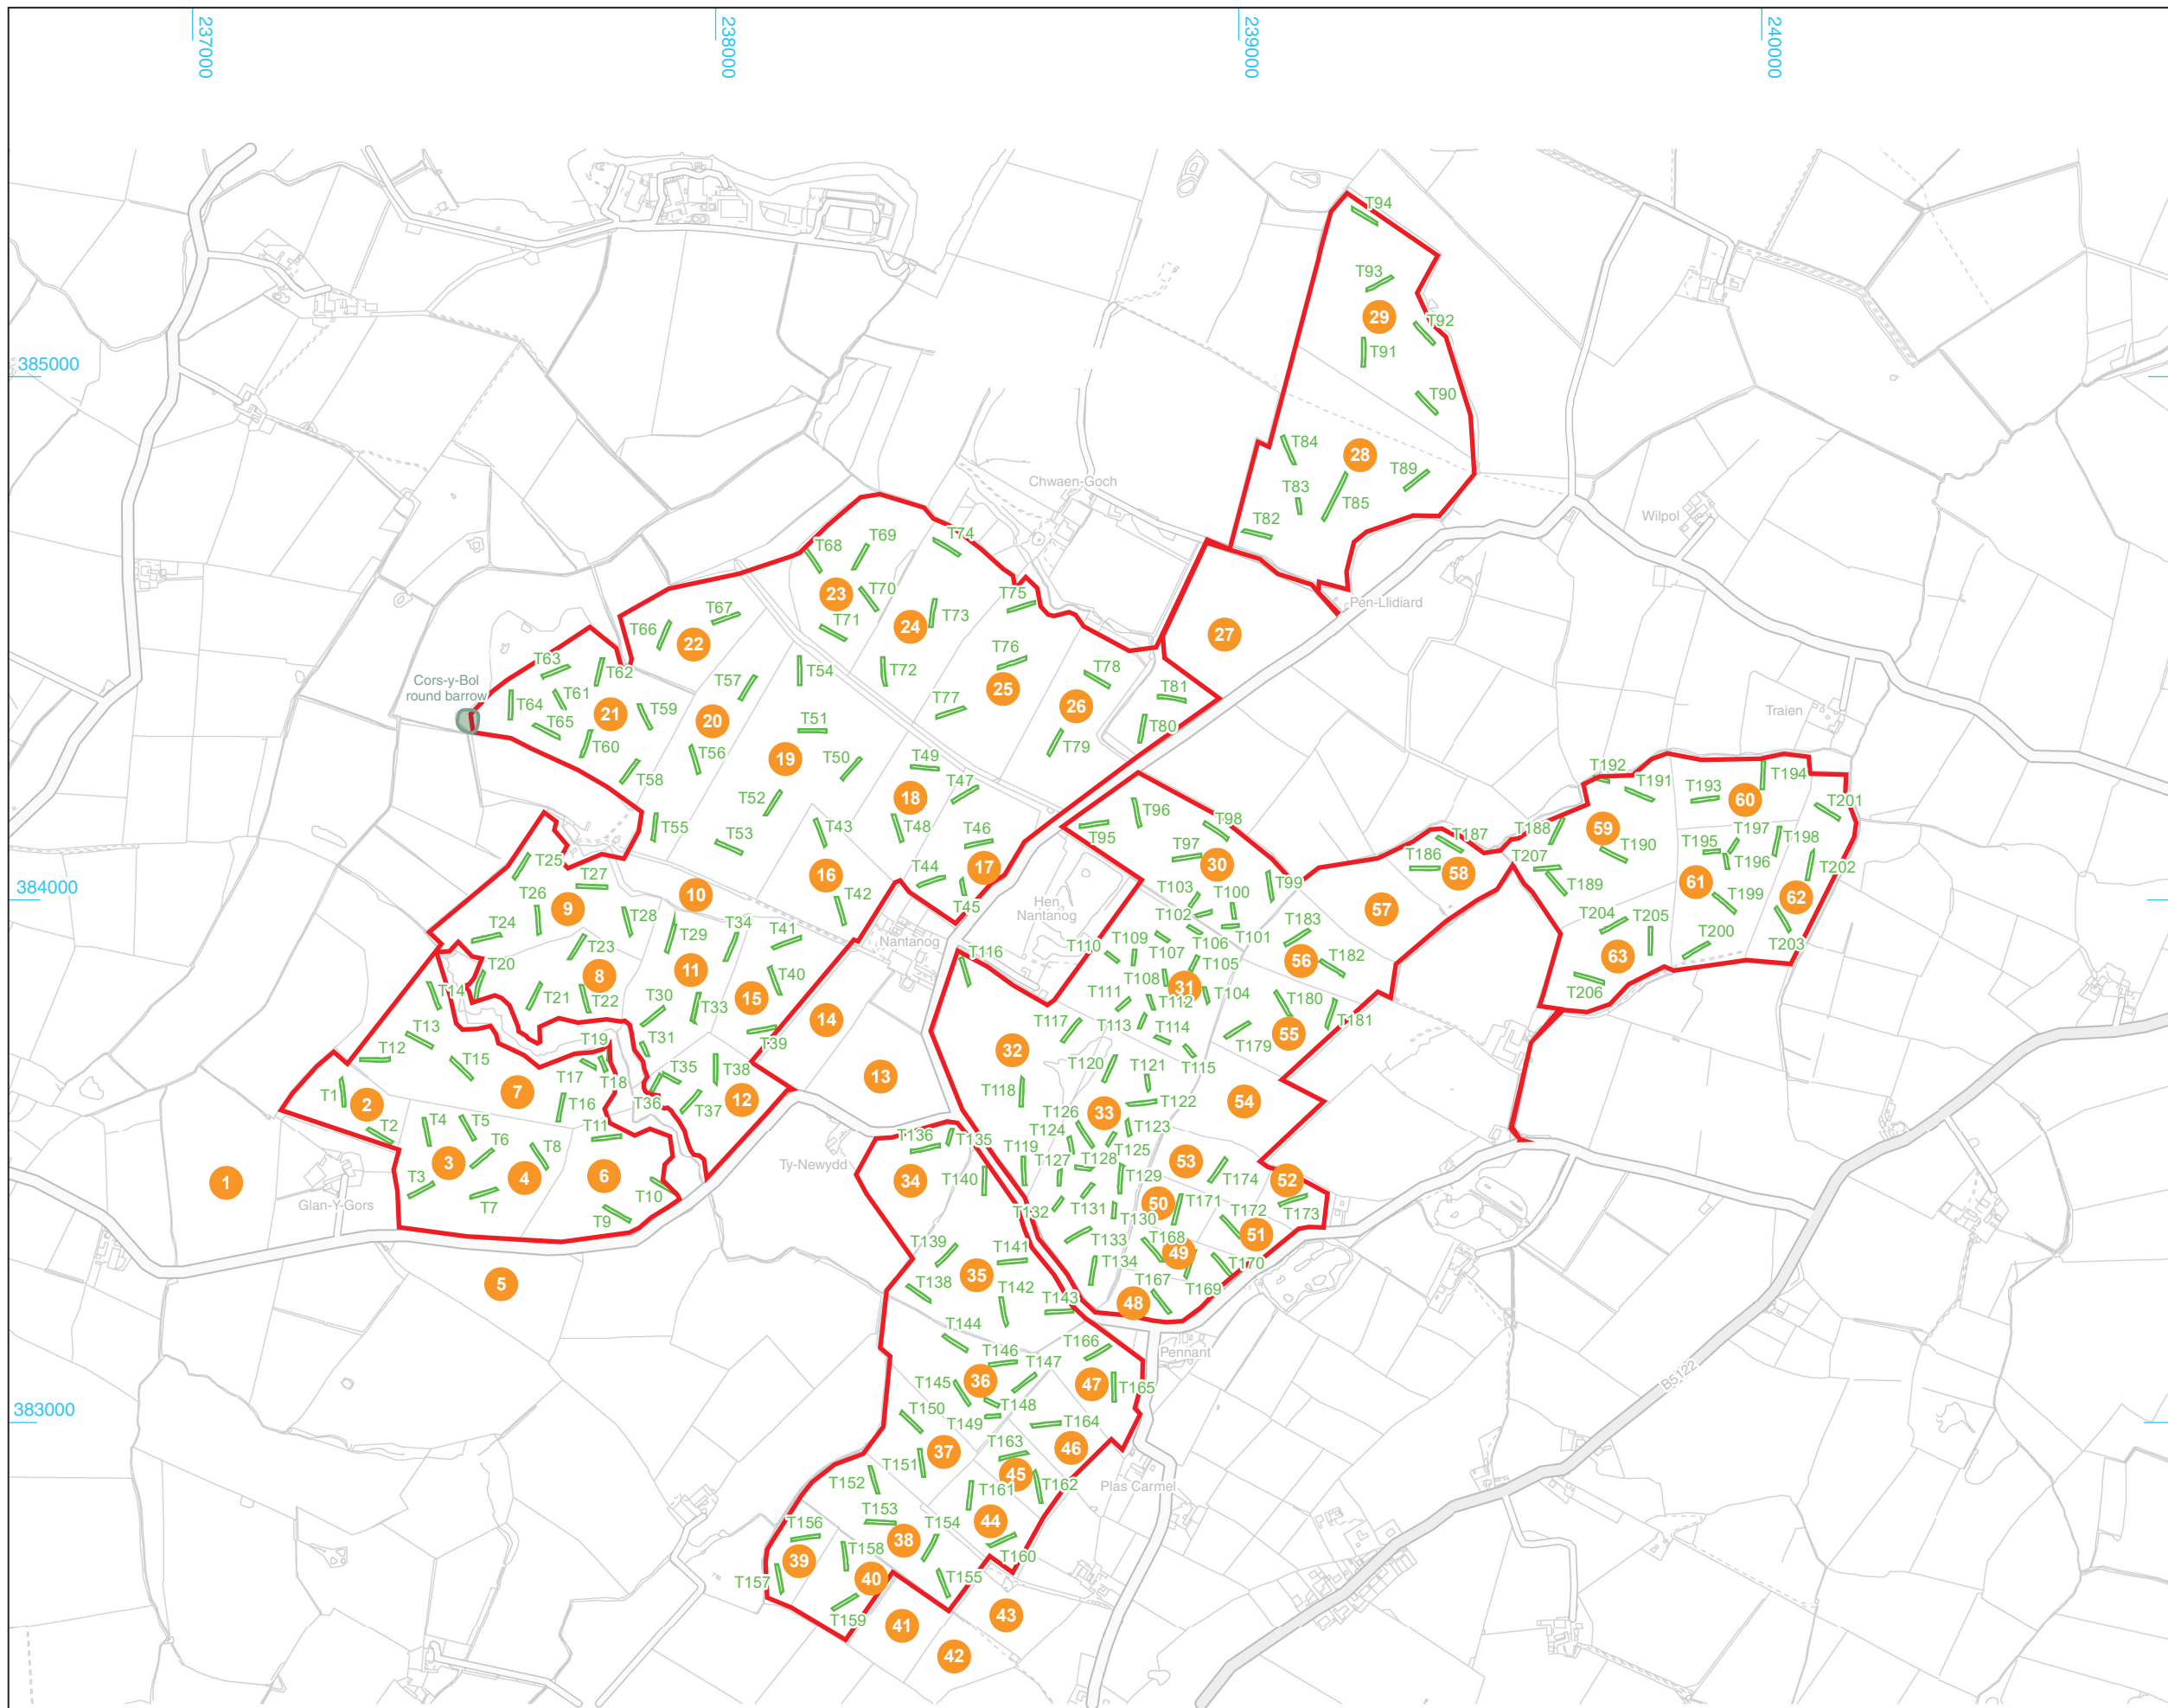

- Site boundary
- Field number
- Evaluation trench
- Scheduled Monument



© Crown copyright and database rights 2021 Ordnance Survey 0100031673

Cotswold Archaeology
 Andover 01264 347630
 Cirencester 01285 771022
 Milton Keynes 01908 564660
 Suffolk 01449 900120
www.cotswoldarchaeology.co.uk
enquiries@cotswoldarchaeology.co.uk

PROJECT TITLE
 Alaw Môn Solar Farm, Anglesey

FIGURE TITLE
 Trench location plan showing location of trenches and field numbers

DRAWN BY CHECKED BY APPROVED BY	RW DJB PB	PROJECT NO. DATE SCALE@A3	CR0856 14/01/2022 1:12,500	FIGURE NO. 6.3
---------------------------------------	-----------------	---------------------------------	----------------------------------	--------------------------