


A1
ORIGINAL PLOT SIZE

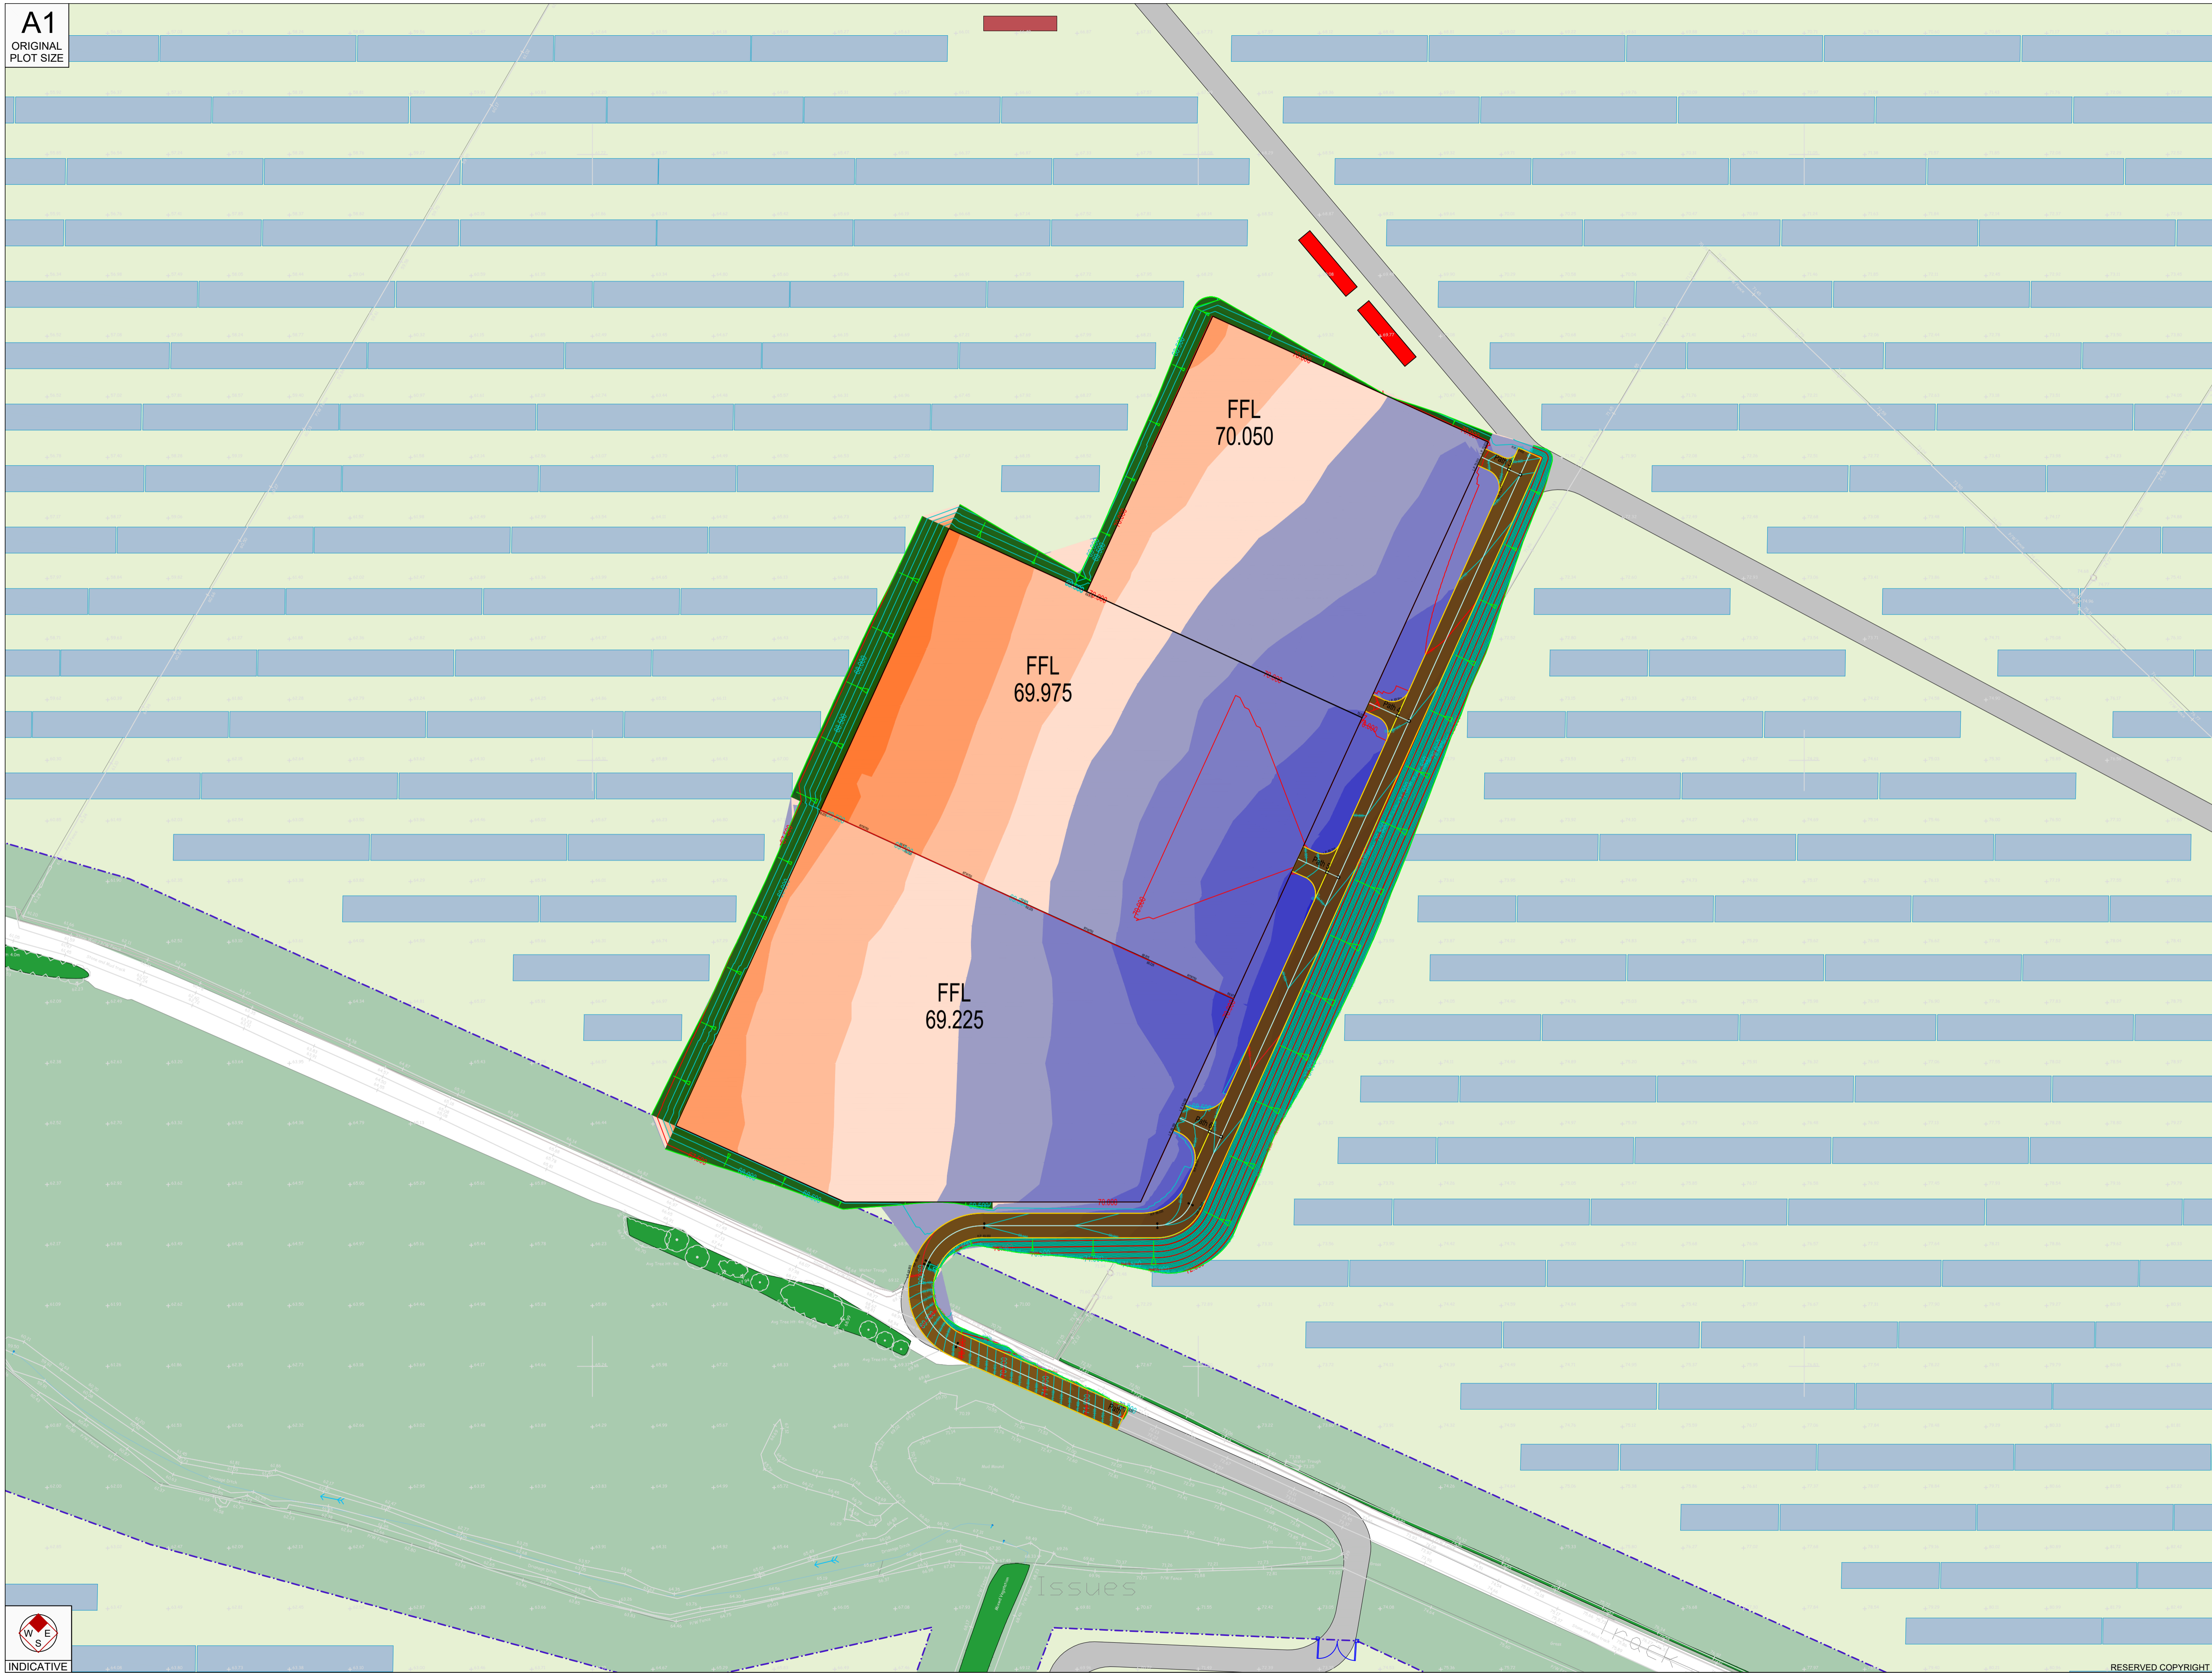

Reproduced from Ordnance Survey Supermap Data with the permission of The Controller of Her Majesty's Stationery Office. Crown Copyright - License No. AL10004621

LEGEND:

- FFL Finished Floor Level
- Retaining Wall - Fencing
- 70.525 Levels
- RTWXX Indicative Retaining Wall Height
- Gradient Extent

Height Bands	Cut Volume	Fill Volume
Fill 2.8m - 3.5m	--	31.01m ³
Fill 2.1m - 2.8m	--	489.36m ³
Fill 1.4m - 2.1m	--	1648.89m ³
Fill 0.7m - 1.4m	--	3437.05m ³
Fill 0m - 0.7m	--	--
Cut 0m - 0.7m	4311.59m ³	--
Cut 0.7m - 1.4m	2449.22m ³	--
Cut 1.4m - 2.1m	992.95m ³	--
Cut 2.1m - 2.8m	305.74m ³	--
Cut 2.8m - 3.5m	23.86m ³	--
Cut 3.5m - 4.2m	--	--
Total Cut:	8073.36m³	--
Total Fill:	5606.29m³	--

Rev	Date	Desc	Drawn	Checked	Approved
C	18.10.20	Updated to suit site layout	NR	RC	RR
B	24.02.22	Update to show gradient instead of retaining walls	NR	RC	RR
A	14.02.22	Updated to reduce retaining wall height	NR	RC	RR

Bristol
Cambridge
London
Manchester
Oxford
Weylyn Garden City

tpa
Transport Planning Associates

The Stables
7 Chesterton Mill
French's Road
Cambridge
CB4 3NP
01223 453355
www.tpa.uk.com

CLIENT:
WYLFA GREEN LIMITED

PROJECT:
Alaw Mon Solar Farm

TITLE:
Preliminary Cut & Fill Assessment Layout

STATUS:
FEASIBILITY

SCALE:	DATE:	DRAWN:	CHECKED:	APPROVED:
1:500	19.08.21	NR	RR	JD
JOB NO:	DRAWING NO:	REVISION:		
2010-026	PL02	C		

RESERVED COPYRIGHT