

Environmental Statement: Figure 3.1 Proposed Site Layout

ES F 3.1


Development of National Significance

Alaw Môn Solar Farm

Land west of the B5112, 415m south of Llyn Alaw, 500m east of Llantrisant and 1.5km west of Llannerch-y-Medd, Anglesey

February 2024




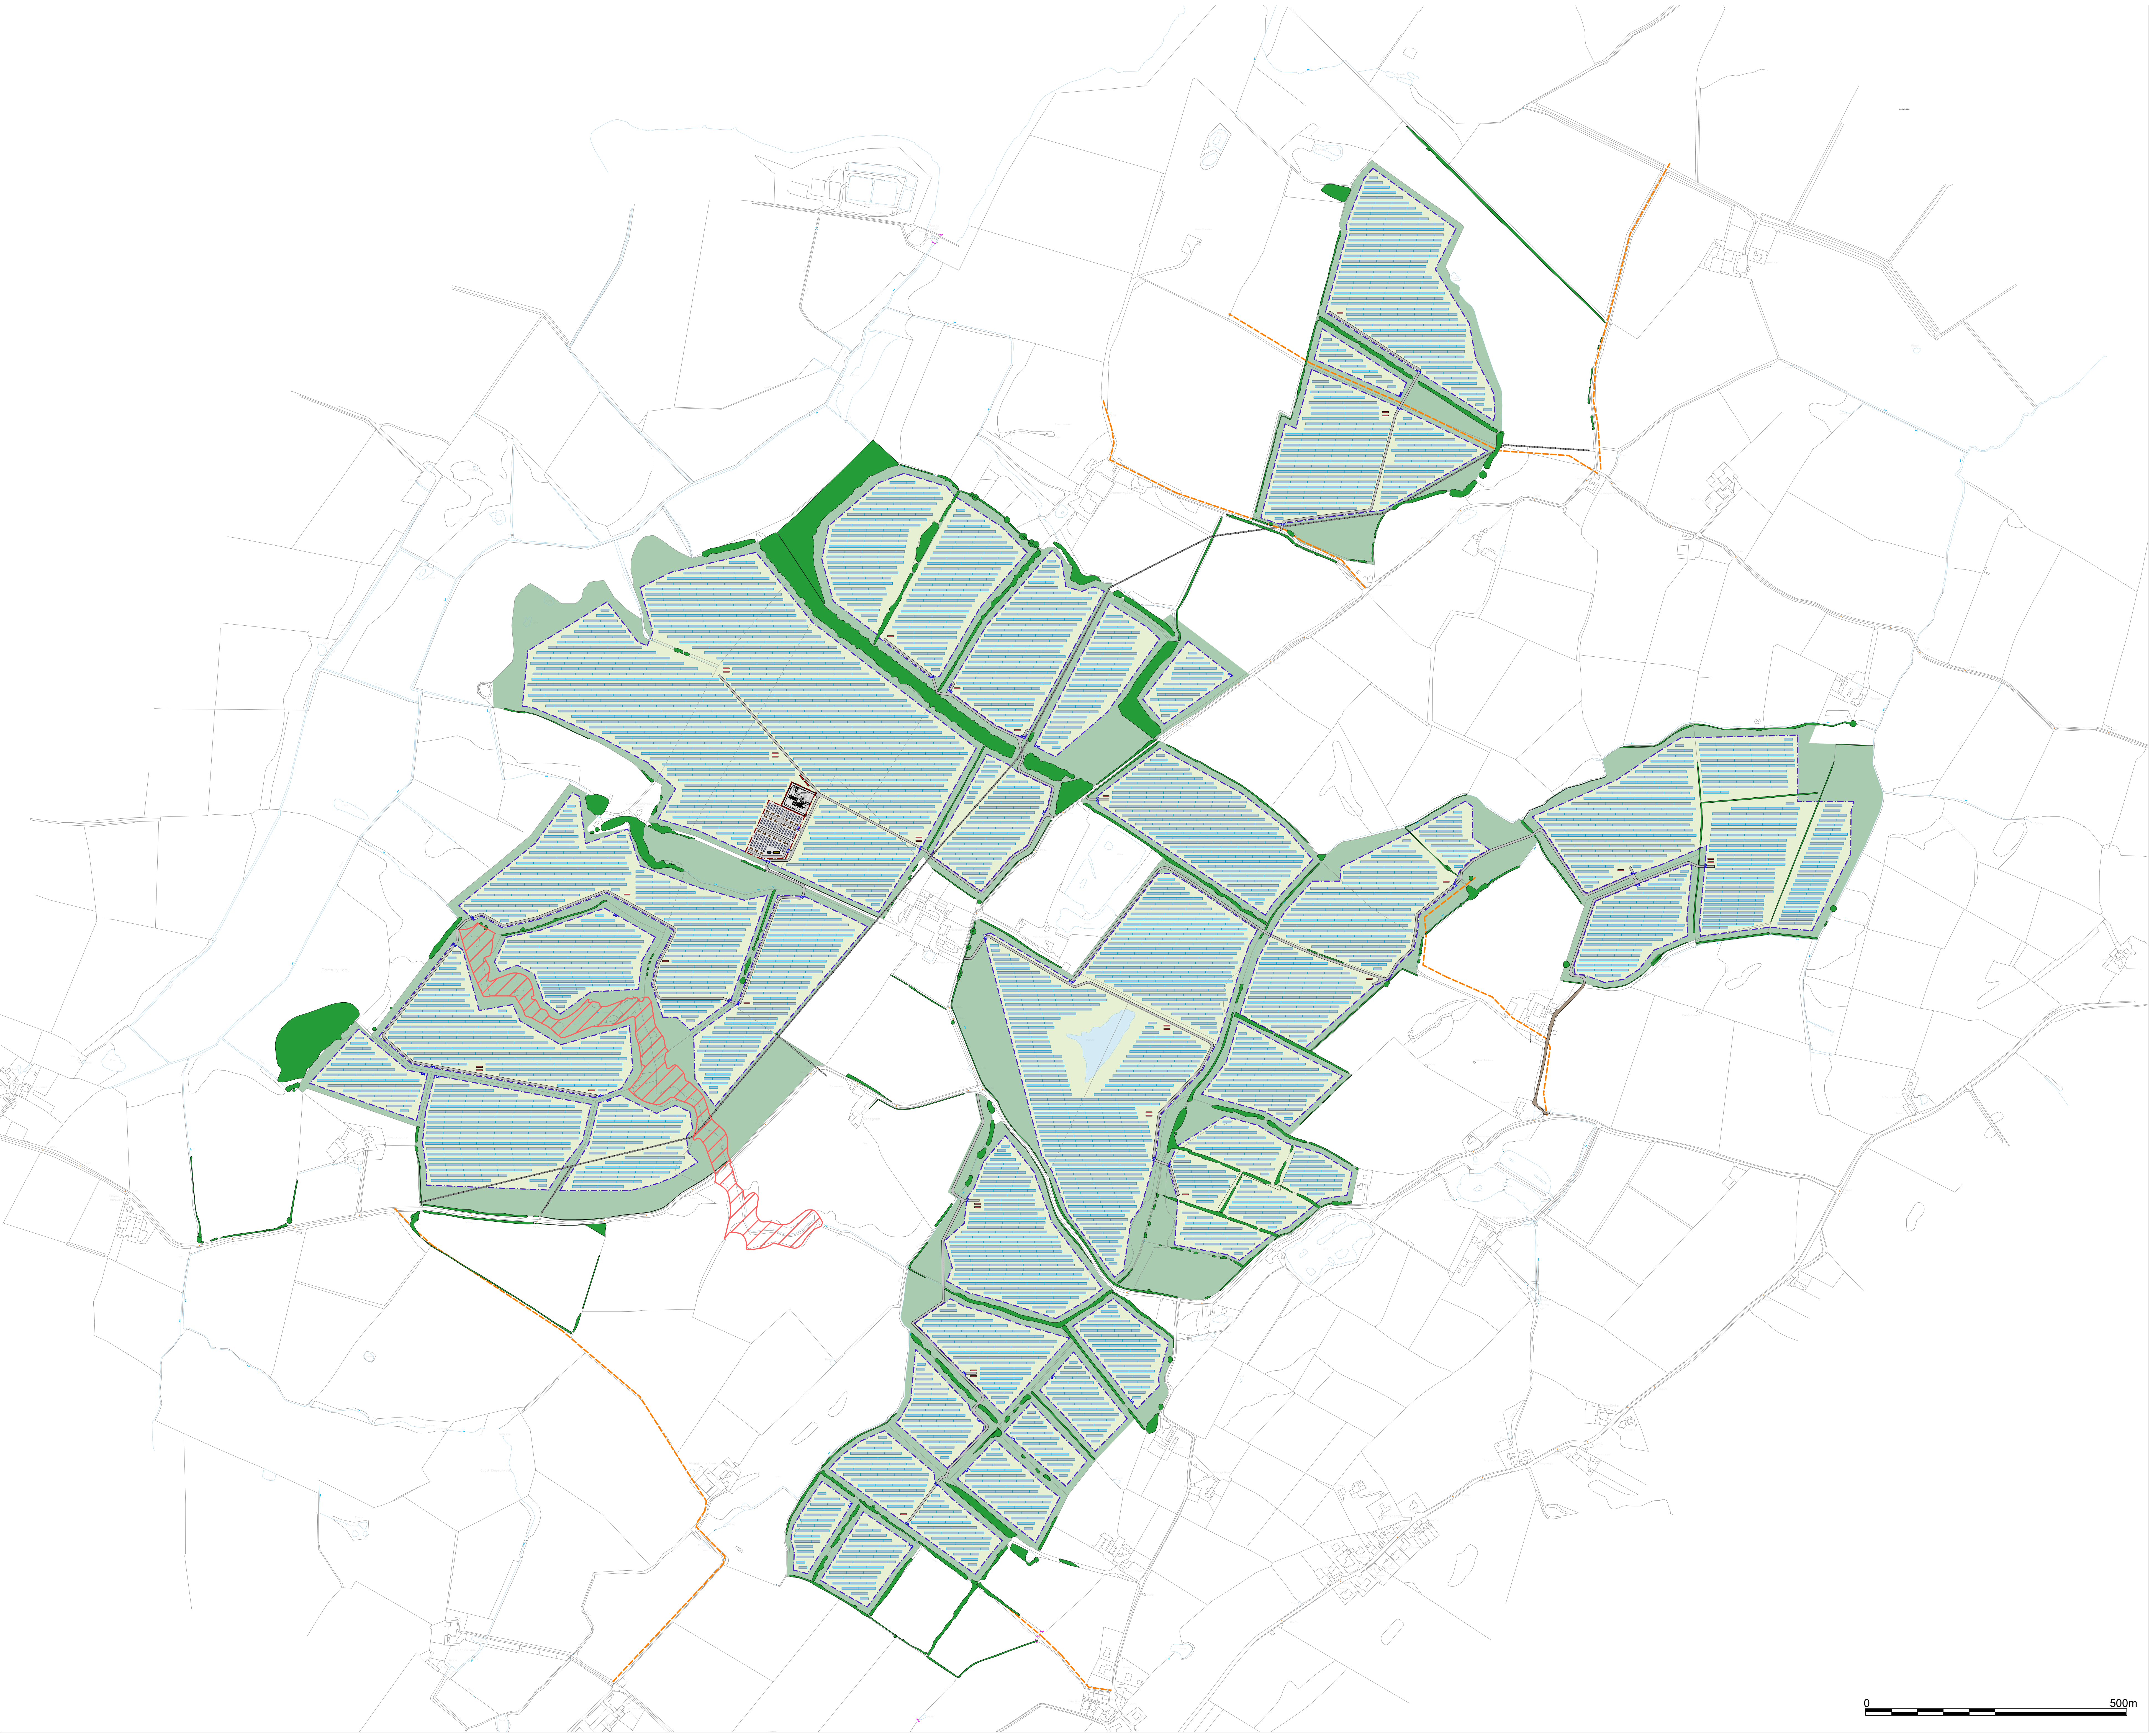

KEY

- Solar Panels
- Inverter
- Deer Proof Fencing
- Battery Fence
- Storage Container
- Battery Container
- Substation
- Battery Storage Facility Inverter/Transformer
- Control Room
- New Access Track
- Existing Track
- Overhead Lines
- Species Rich Grassland (Refer to Landscape Strategy Plan)
- Field Margin Planting (Refer to Landscape Strategy Plan)
- Gravel
- SSSI
- Public Right of Way

NOTE:
CCTV cameras to be added around the perimeter of each fence line. The placement and spacing will be in accordance with the manufacturer's specification. Cameras face internally within site.

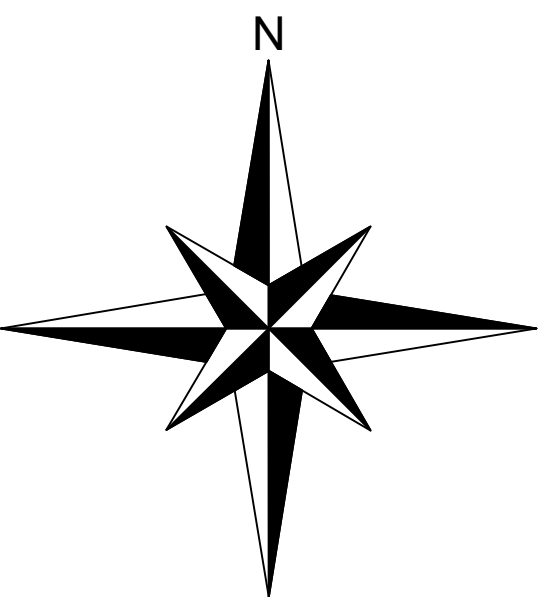

Revisions:
First Issue- 19/09/2023 JS

ALL DIMENSIONS TO BE CHECKED ON SITE WORK TO FIGURED DIMENSIONS ONLY REPORT DISCREPANCIES TO THE GFP AT ONCE BEFORE PROCEEDING COPYRIGHT ACT APPLIES.
© Enso Energy Ltd. Crown Copyright. All rights reserved. © 2023 Enmapsite license number 0100031673



Enso Energy Limited, Unit 1 & 2 Crenoster Office Park,
Telbury Road, Cirencester, GL7 6JJ
Tel: 01452 764685 Email: enquiries@ensoenergy.co.uk

Project Title:
Alaw Môn (Wylfa) Solar Farm

Drawing Title:
Proposed Site Layout

DRWG No:	Rev:	Sht no:
WAM-01-P02	-	-
Drawn by : JS	Checked by: OH	
Scale: 1:4000 @ A0	Date: 19/09/2023	