

Environmental Statement: Figure 4.4 Design Evolution (March 2022)

ES F 4.4



Development of National Significance

Alaw Môn Solar Farm

Land west of the B5112, 415m south of Llyn Alaw, 500m east of Llantrisant and 1.5km west of Llannerch-y-Medd, Anglesey

February 2024



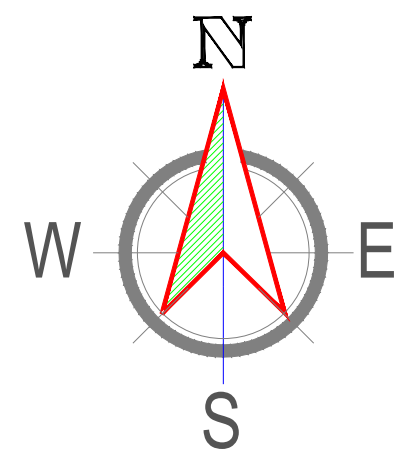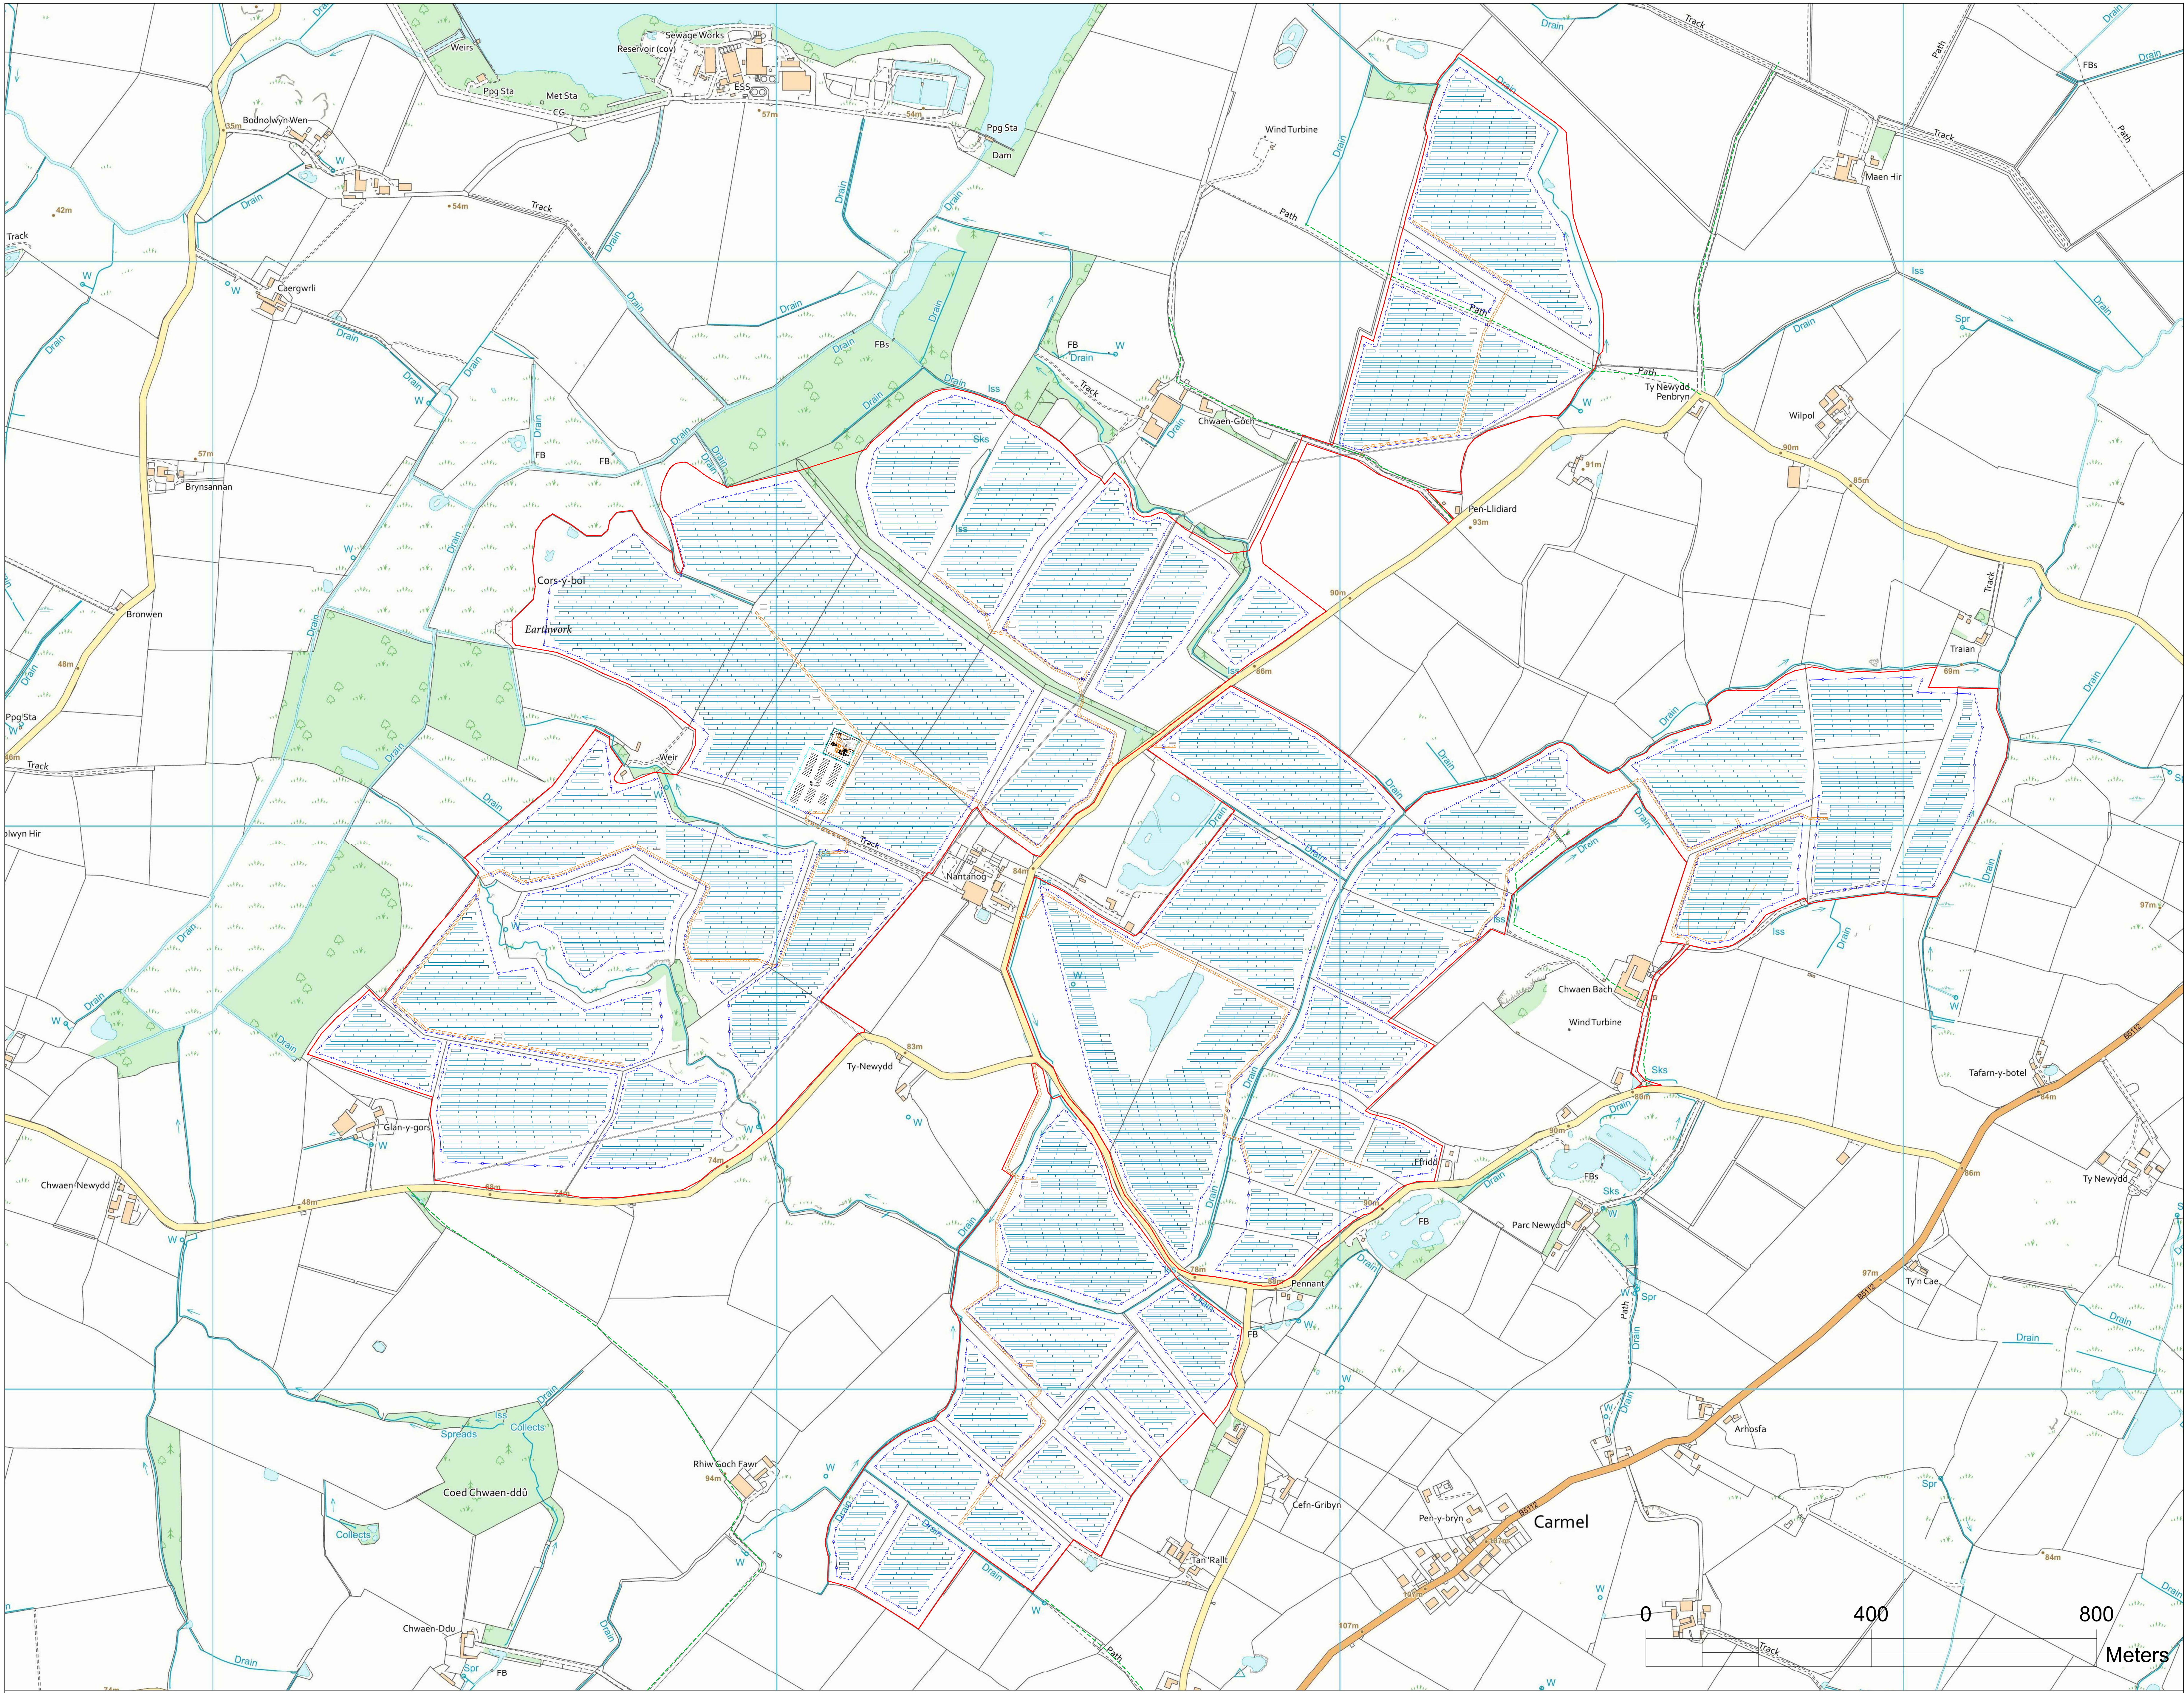

GENERAL NOTES

LEGEND

- PV MODULE
- PERIMETER FENCE
- SUBSTATION/BATTERY STORAGE FENCE
- PROPOSED ROAD
- PUBLIC RIGHT OF WAY
- OVERHEAD LINES
- REDLINE
- INVERTER STATION

REFERENCE DRAWINGS

No.	DRAWING TITLE	DRAWING No.

B	22/03/22	Fenceline and panel layout amended	ENSO
R	DATE	DESCRIPTION OF REVISION	REMARKS

PROJECT NAME :
**ALAW Môn
SOLAR PV AND BATTERY**

OWNER'S ENGINEER :

GENERAL CONTRACTOR :



THIS DRAWING IS PROPERTY OF CERO GENERATION AND MAY NOT BE COPIED (IN WHOLE OR IN PART) USED FOR MANUFACTURING OR DISCLOSED WITHOUT PRIOR CONSENT OF CERO GENERATION.

DRAWN BY : GM	SIGN :	TITLE :
DATE : 02-03-2022		
CHECKED BY :		
DATE :		
APPROVED BY :		
DATE :		
DRAWING No. : AM2.0		
SHEET SIZE A0	SHEET 1 OF 1	SCALE 1:4000
		REV 11B